


**ROY ASHLEY & ASSOCIATES, INC.**  
 Landscape Architect / Land Planning  
 600 Peachtree Street, N.E., Suite 400  
 Atlanta, Georgia 30308  
 Phone (404) 262-2800  
 Fax (404) 262-4001

REVISIONS

**CORPORATE SIGN DETAIL**

**Tanners Creek**  
 an office environment  
**FLOWERY BRANCH, GEORGIA**

DATE	REVISION
2/28/08	2008
1/7/08	1/7/08
1/7/08	1/7/08
1/7/08	1/7/08
1/7/08	1/7/08

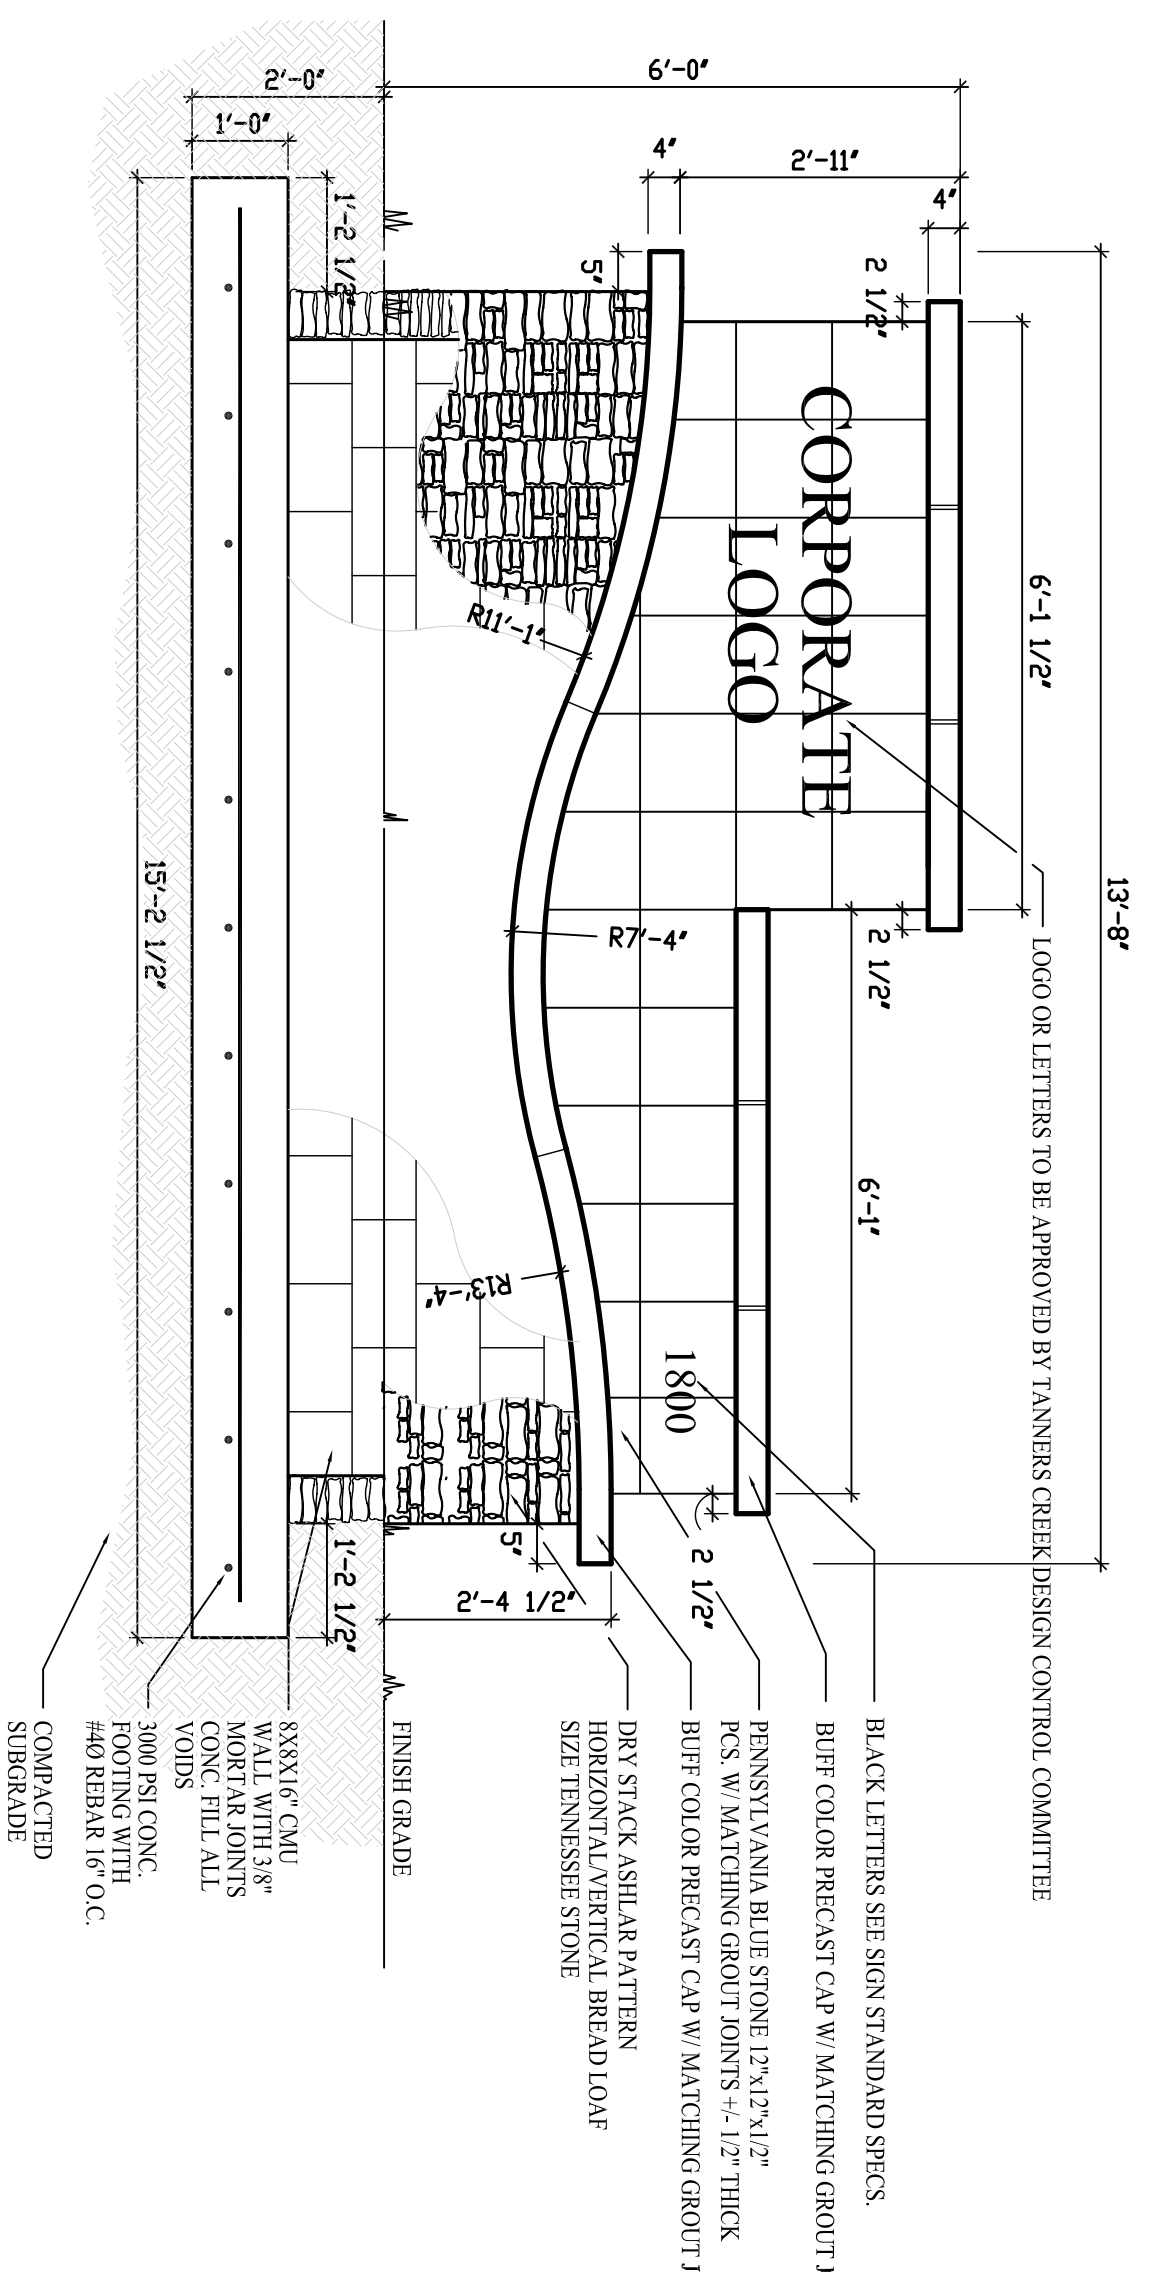

**SIGN ELEVATION**

SCALE: 1/2" = 1'-0"


REVISIONS

**CORPORATE SIGN DETAIL**




**FLOWERY BRANCH, GEORGIA**

DATE	BY
2008	2008
1/7/08	1/7/08
1/7/08	1/7/08
1/7/08	1/7/08

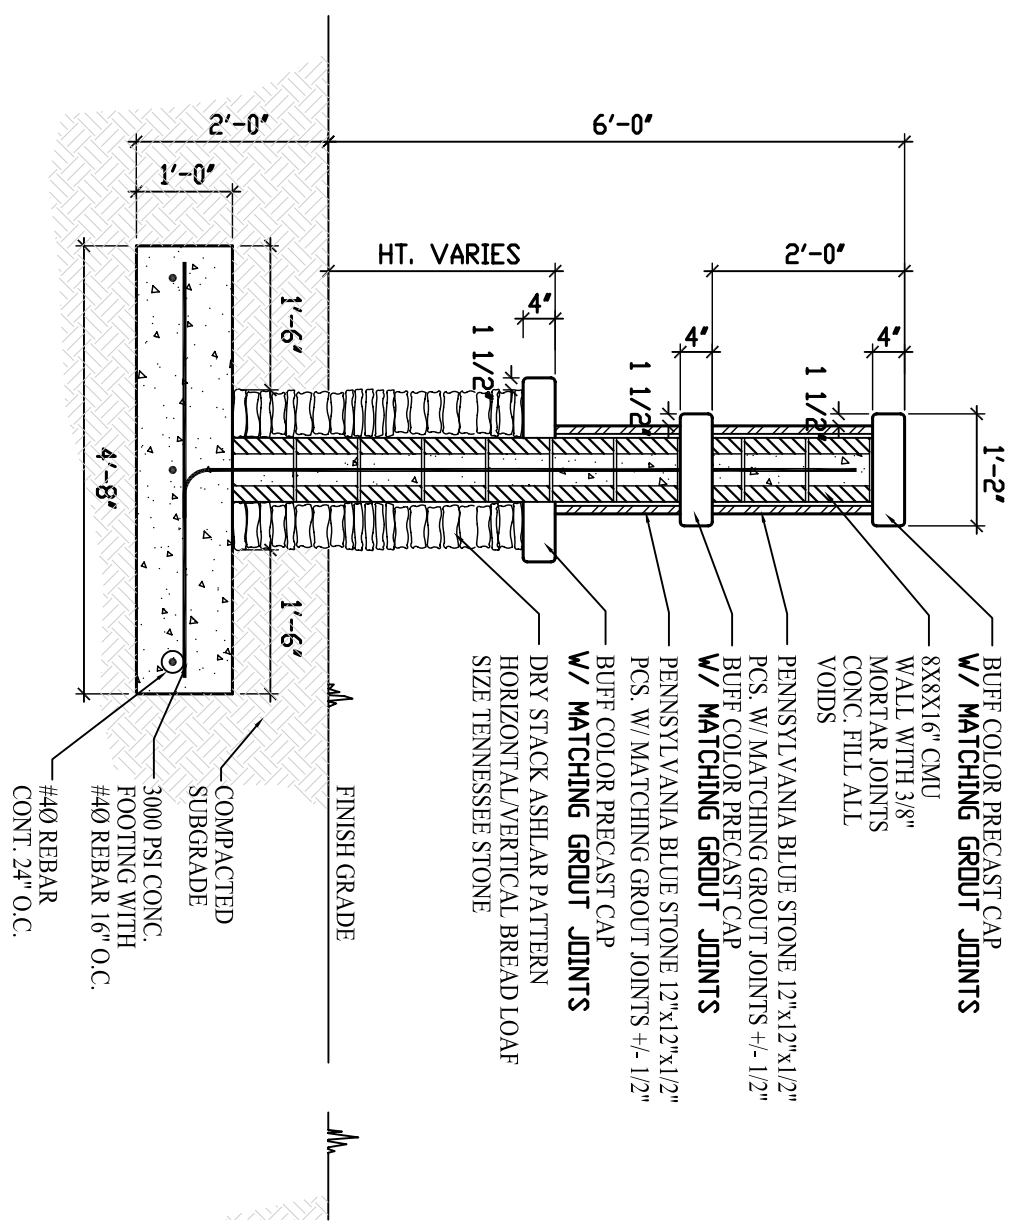

**SIGN SECTION**

SCALE: 1/2" = 1'-0"

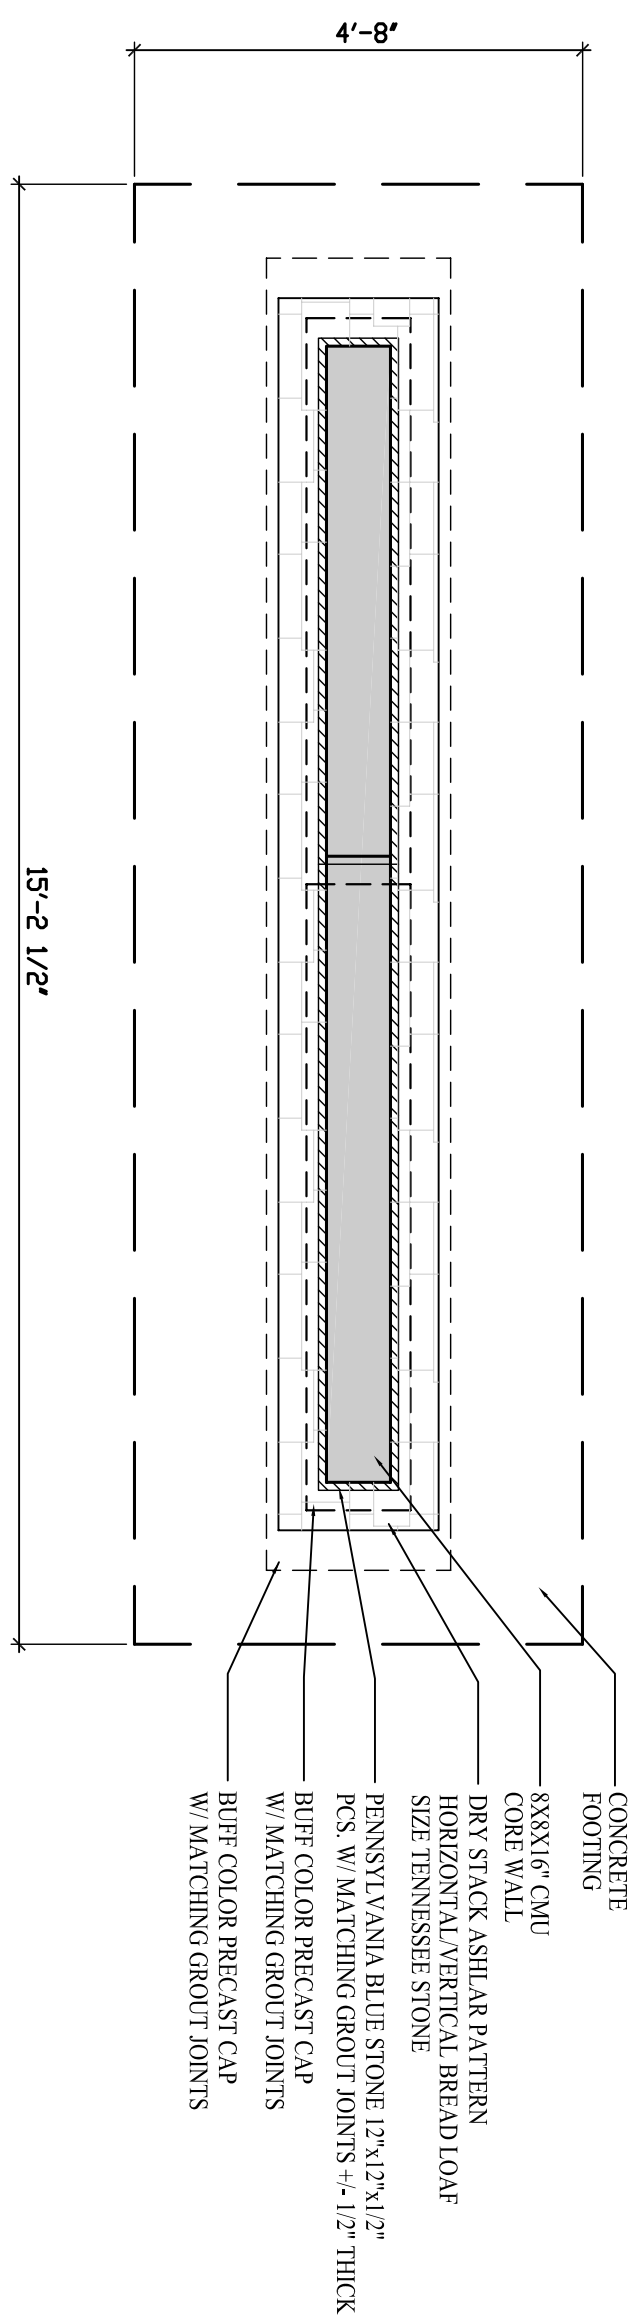

**FOOTING DETAIL**

SCALE: 1/2" = 1'-0"